



- Notes**
1. Do not scale drawing. If in doubt contact Morgan Consulting Ltd
 2. All dimensions are in millimetres unless noted otherwise
 3. Not for construction unless otherwise shown
 4. When appropriate, this drawing to be read in conjunction with project specific Designers Risk Assessments, produced in accordance with requirements of Regulation 13 of the Construction (Design and Management) Regulations 2007
 5. The design shown on this drawing is the property of Morgan Consulting Ltd and is not to be used or the drawing copied, communicated or disclosed, in whole or in part, except in accordance with a contract, licence or agreement in writing with Morgan Consulting Ltd

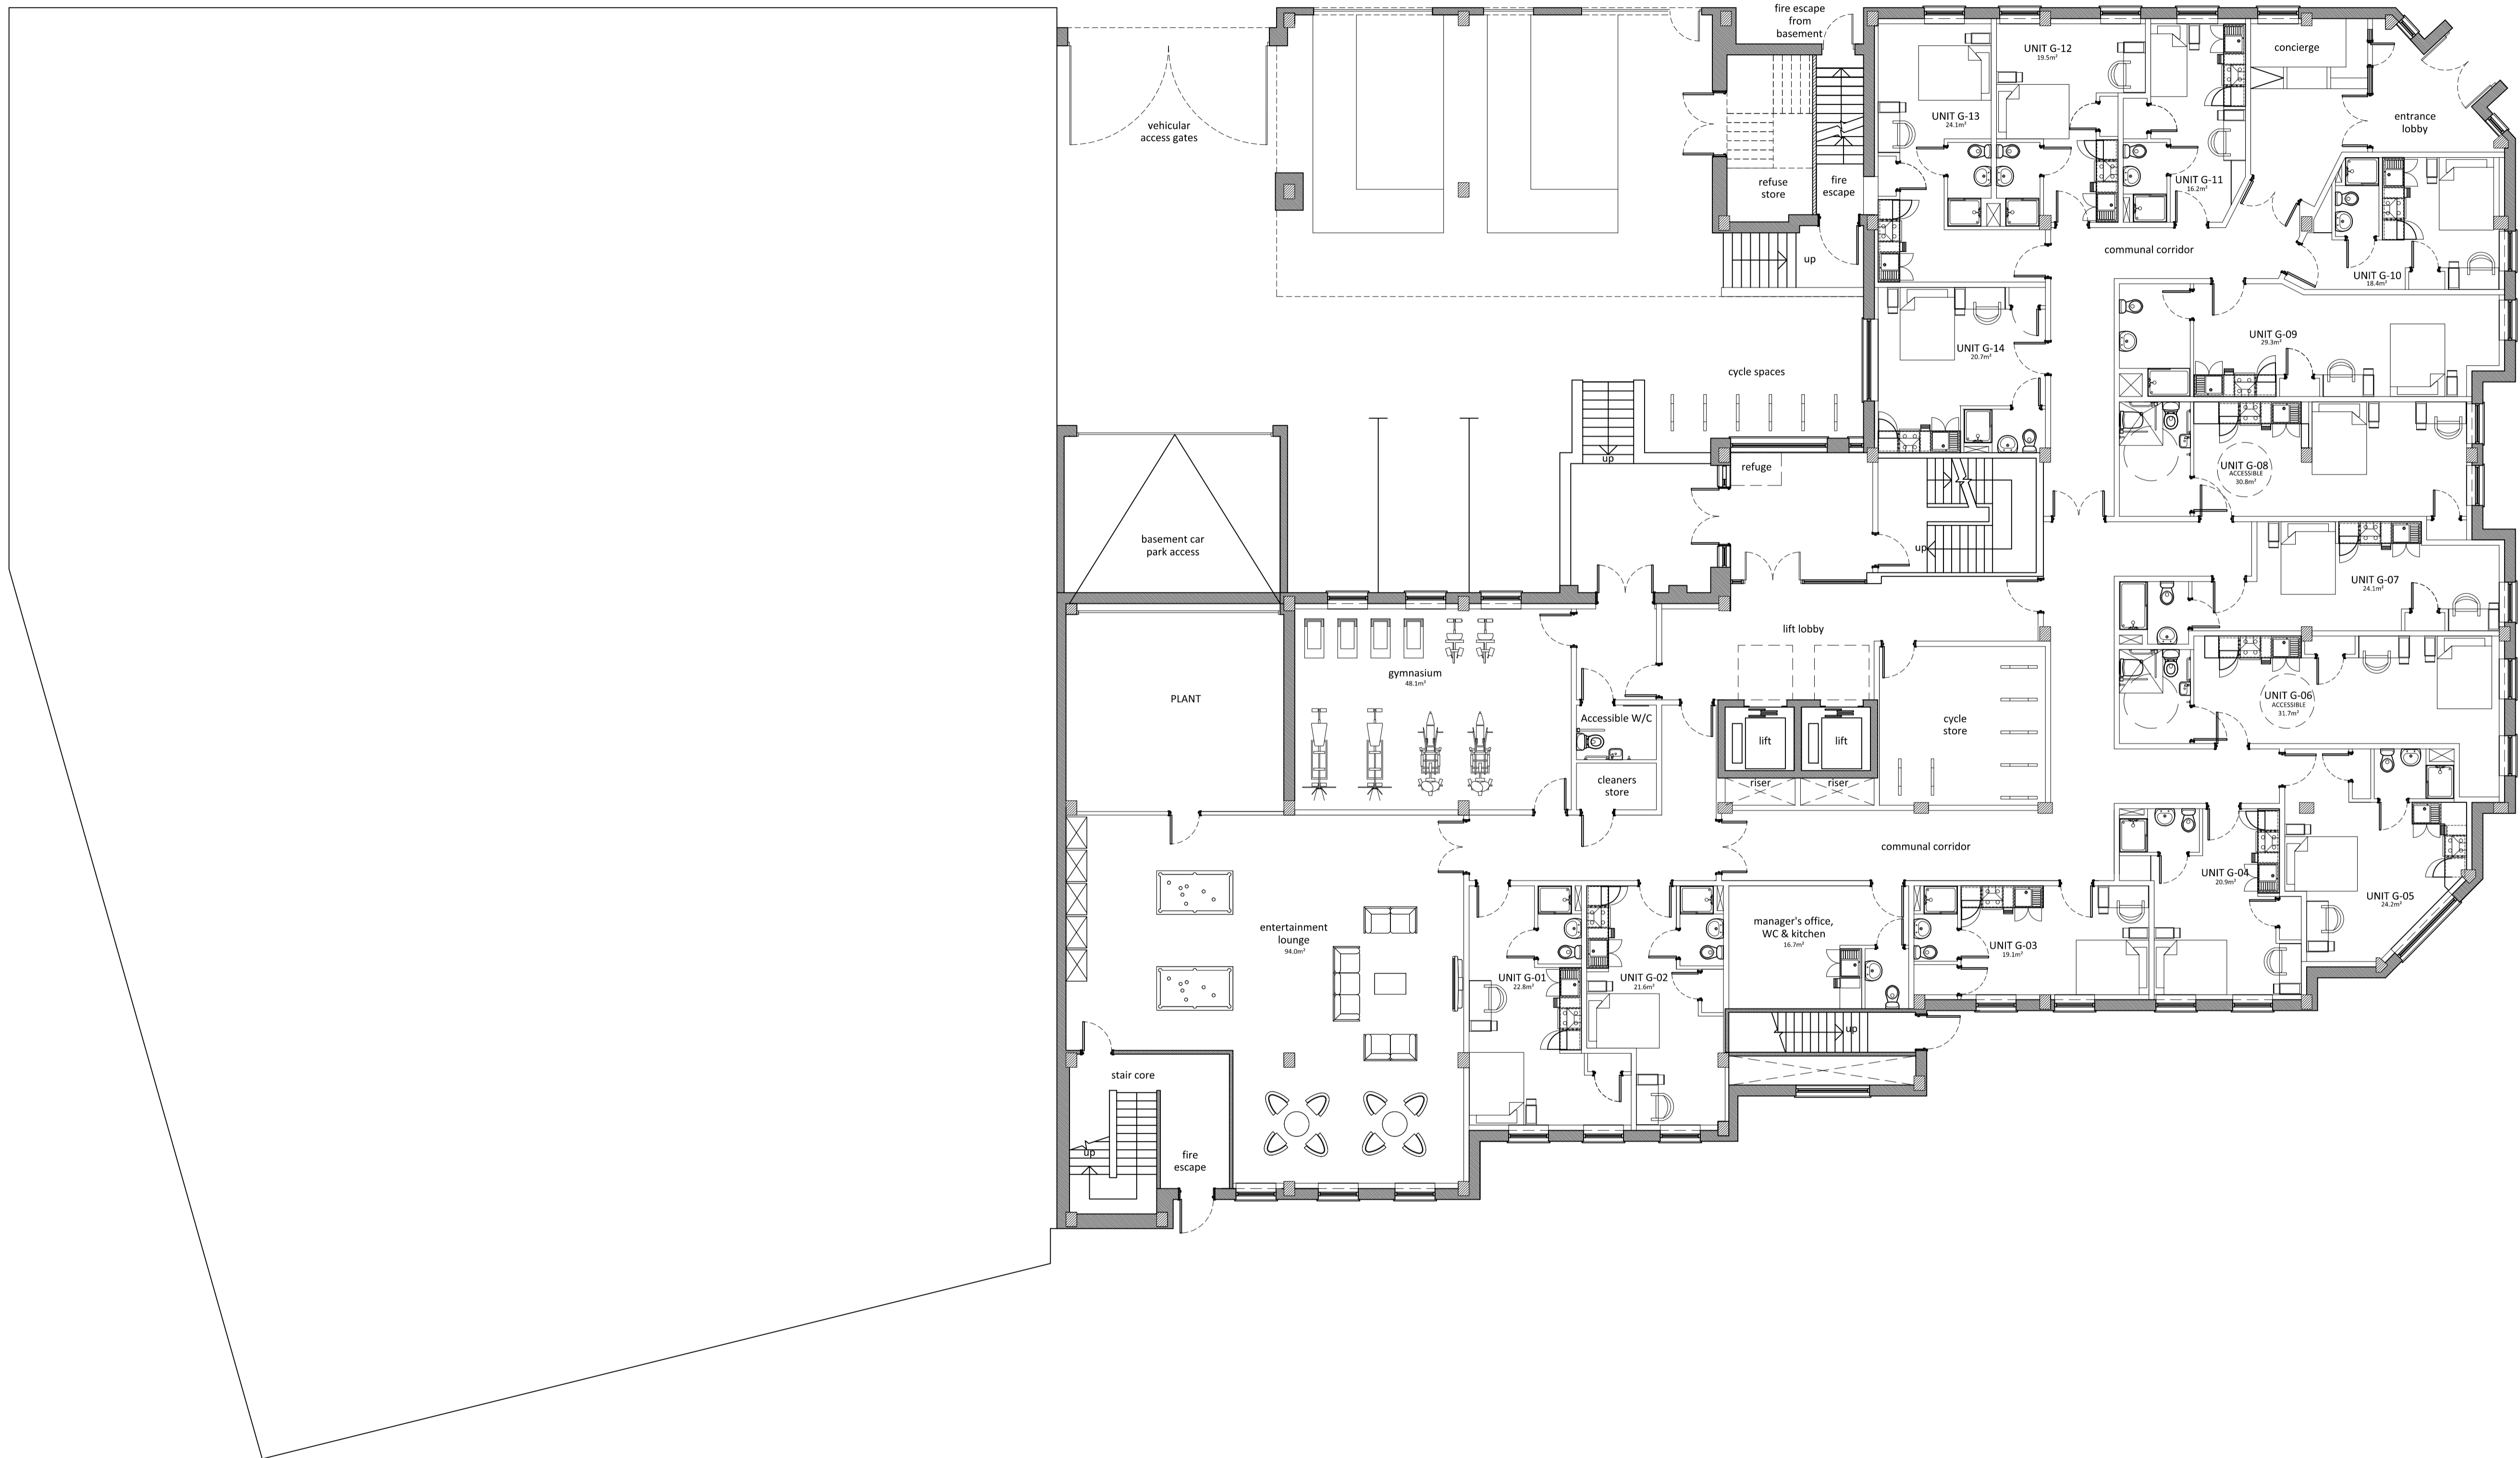

PROPOSED GROUND FLOOR PLAN

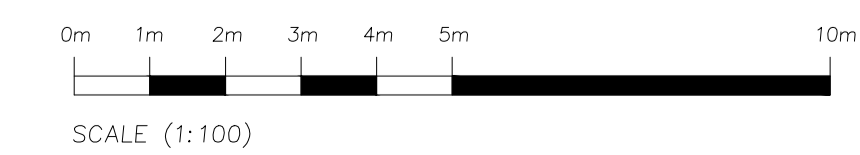

REV.	DATE	DESCRIPTION	DRN.	CKD.
------	------	-------------	------	------

BEAUMONT MORGAN
Developments Ltd
 119-121 WINCOLMLEE, HULL, HU2 8AH
 E-mail: info@beaumontmorgan.co.uk
 www.beaumontmorgan.co.uk

MORGAN CONSULTING
 3 CROMWELL MOUNT, PONTEFRACT
 WF8 1QN
 Gareth Morgan B.Tec, HND, BSc (Hons), ABEng, ICIOB
 Tel: 07595 730100
 E-mail: info@morganconsultingtd.com
 www.morganconsultingtd.com

PROJECT
**PROPOSED RESIDENTIAL
 CONVERSION
 AVALON COURT,
 NOTTINGHAM**

TITLE
**PROPOSED GROUND
 FLOOR PLAN**

STAGE
PLANNING

PROJECT No.	DRAWING No.	REV.
1112	100-011	-
SCALE	DATE	
1:100 @ A1	JULY 2014	
DRAWN	CHECKED	
DK	MS	